



PLAN A

"THE PLAN MUST BE KEPT ON THE PREMISES
AT ALL TIMES AND BE PRODUCED TO AN
AUTHORISED OFFICER UPON REQUEST."
(NEED NOT BE DISPLAYED)

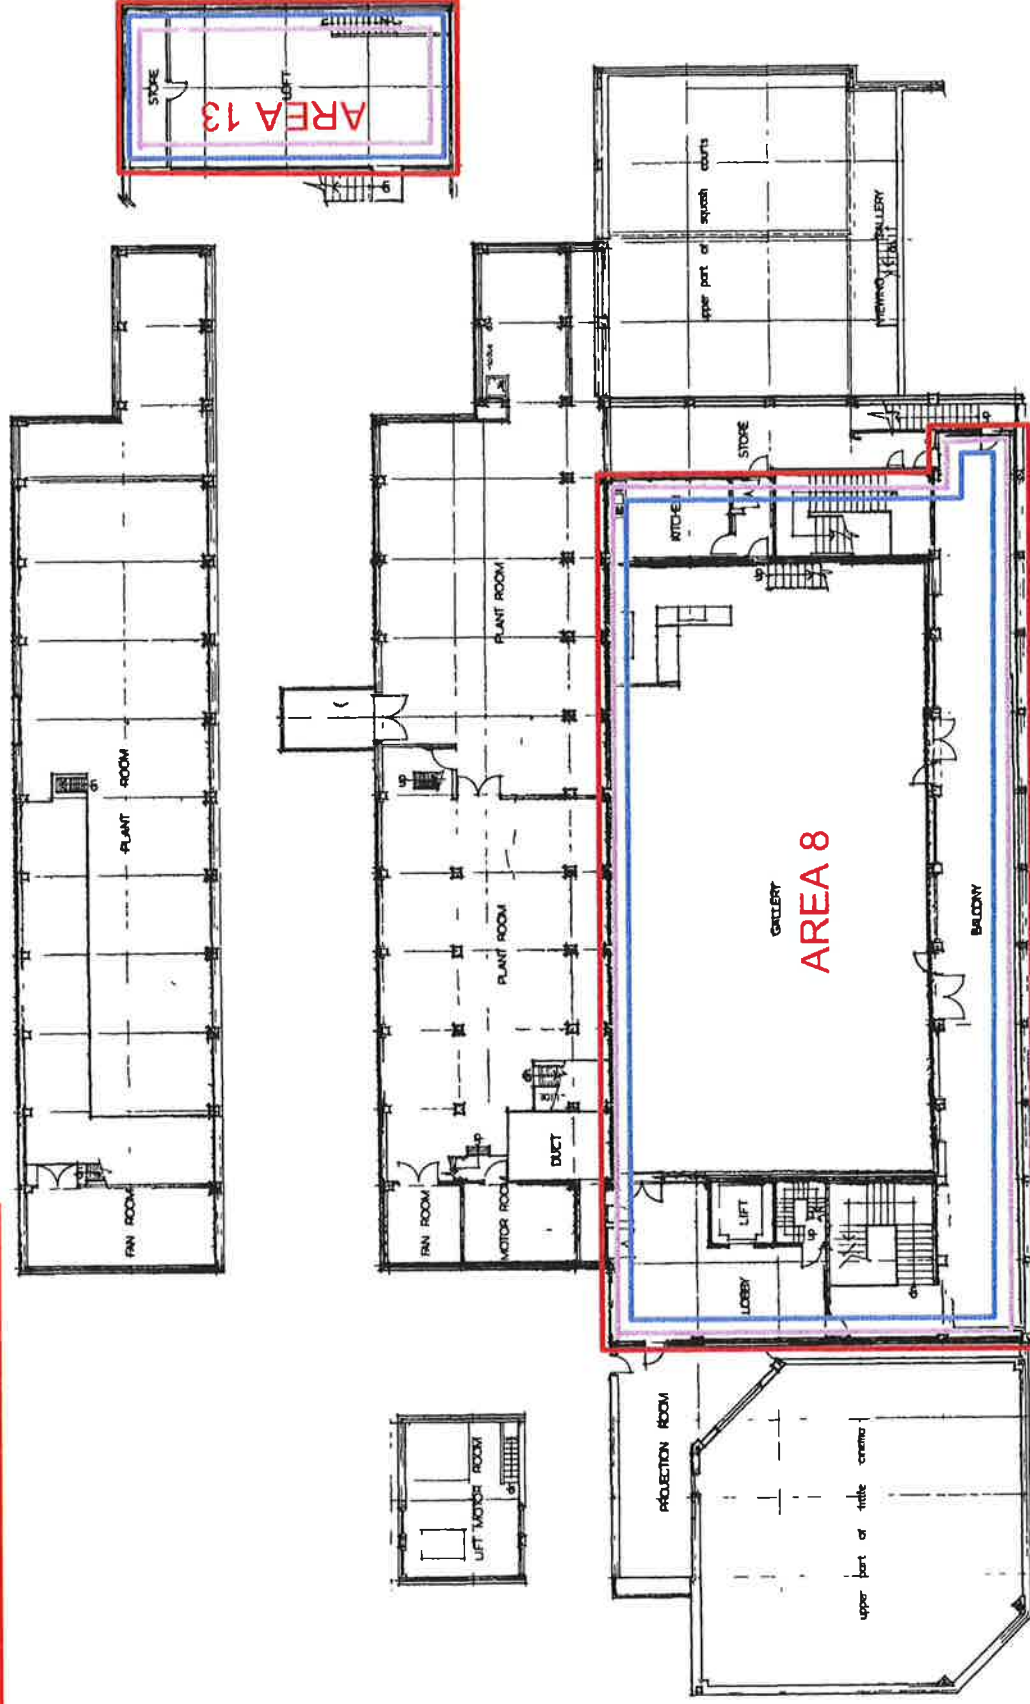

PLAN ACCURATE AS AT / /
LICENSEE
LIQUOR AND GAMBLING COMMISSIONER
C:\AGD\Pryor.tif
PLAN updated 29/04/13

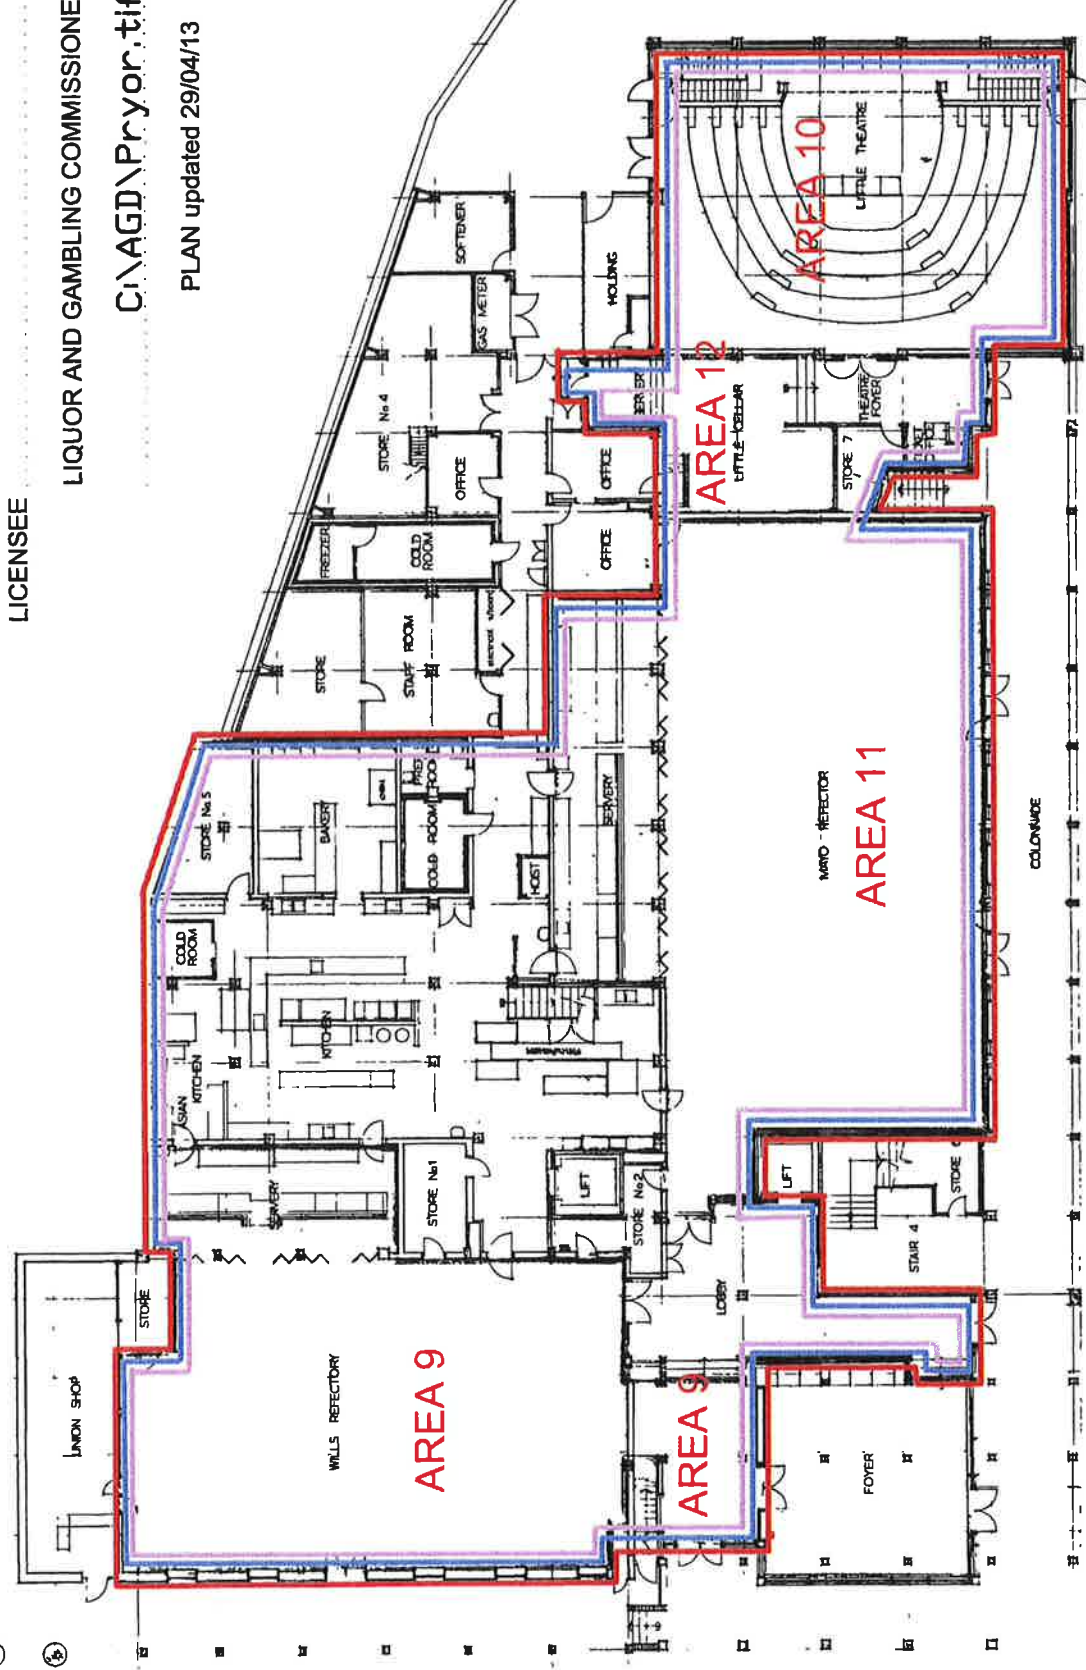

LEGEND:

- LICENSED AREA..... RED LINE
- DESIGNATED DINING AREA..... GREEN LINE
- DESIGNATED RECEPTION AREA..... BROWN LINE
- GAMING AREA..... PURPLE LINE
- SAMPLING AREA..... YELLOW LINE
- ENTERTAINMENT CONSENT..... BLUE LINE
- EXTENDED TRADING AUTHORITY..... PINK LINE
- OUT OF BOUNDS TO MINORS..... ORANGE LINE
- MINORS PERMITTED AFTER MIDNIGHT..... BROKEN ORANGE LINE




DIMENSIONS ARE IN MILLIMETRES

ADELAIDE UNIVERSITY 51200881


PLAN B

"THE PLAN MUST BE KEPT ON THE PREMISES
AT ALL TIMES AND BE PRODUCED TO AN
AUTHORISED OFFICER UPON REQUEST."
(NEED NOT BE DISPLAYED)

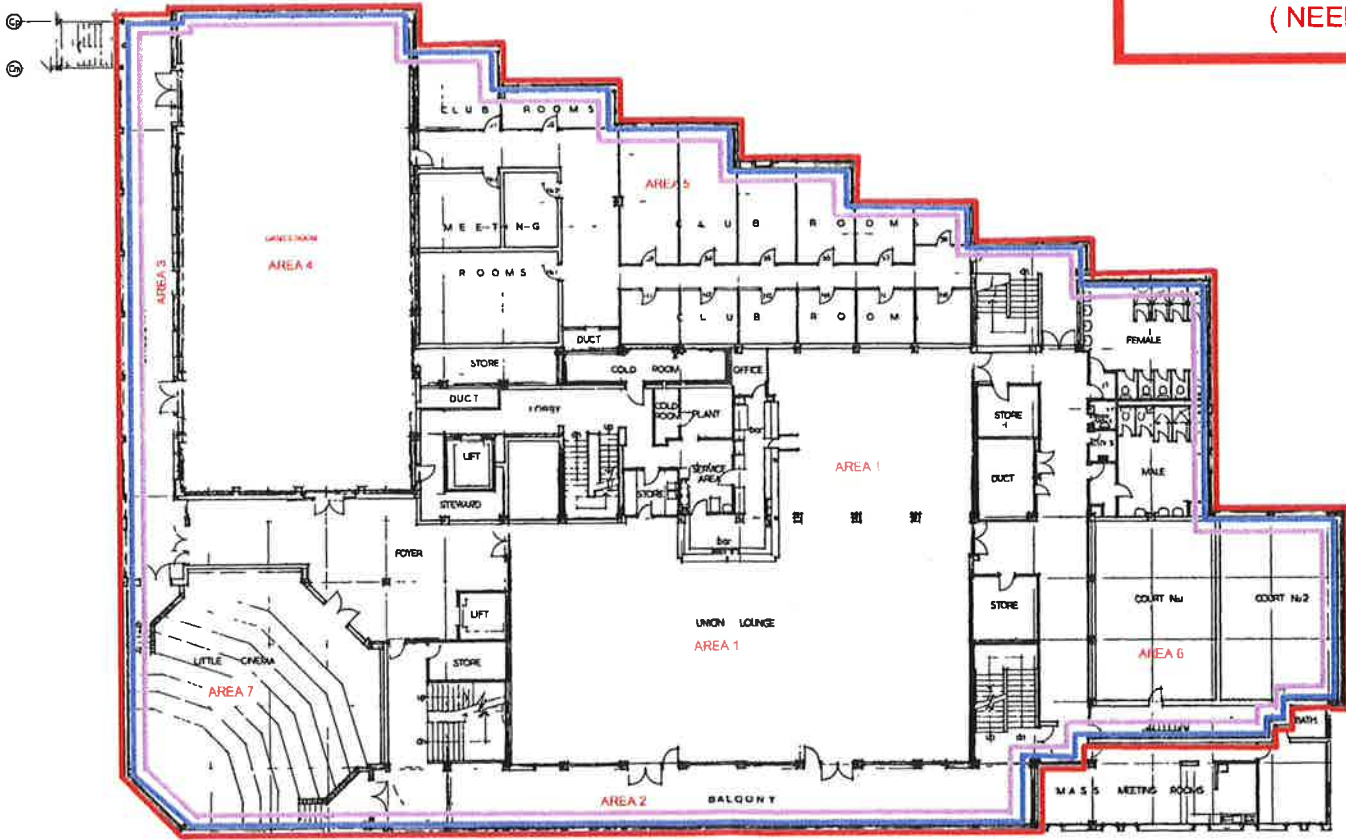

LEGEND:

LICENSED AREA.....RED LINE
 DESIGNATED DINING AREA.....GREEN LINE
 DESIGNATED RECEPTION AREA.....BROWN LINE
 GAMING AREA.....PURPLE LINE
 SAMPLING AREA.....YELLOW LINE
 ENTERTAINMENT CONSENT.....BLUE LINE
 EXTENDED TRADING AUTHORITY.....PINK LINE
 OUT OF BOUNDS TO MINORS.....ORANGE LINE
 MINORS PERMITTED AFTER MIDNIGHT.....BROKEN ORANGE LINE

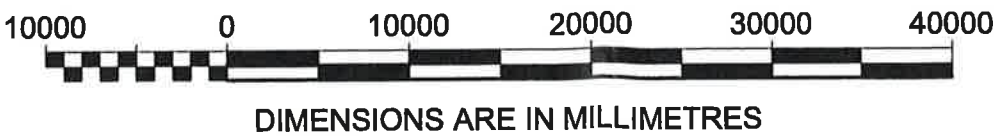

PLAN ACCURATE AS AT / /

LICENSEE

LIQUOR AND GAMBLING COMMISSIONER

PLAN updated 28/04/18/YY

ADELAIDE UNIVERSITY UNION 51200881



PLAN C

GROUND FLOOR PLAN
SCHULZ BUILDING
SCALE 1:200

4000 0 4000 8000 12000 16000 20000 24000
LEGEND: DIMENSIONS ARE IN MILLIMETRES


LICENSED AREA.....RED LINE
DESIGNATED DINING AREA.....GREEN LINE
DESIGNATED RECEPTION AREA.....BROWN LINE
GAMING AREA.....PURPLE LINE
SAMPLING AREA.....YELLOW LINE
ENTERTAINMENT CONSENT.....BLUE LINE
EXTENDED TRADING AUTHORITY.....PINK LINE
OUT OF BOUNDS TO MINORS.....ORANGE LINE
MINORS PERMITTED AFTER MIDNIGHT.....BROKEN ORANGE LINE

PLAN ACCURATE AS AT / /

LICENSEE

LIQUOR AND GAMING COMMISSIONER

PLAN UPDATED 5/03/08

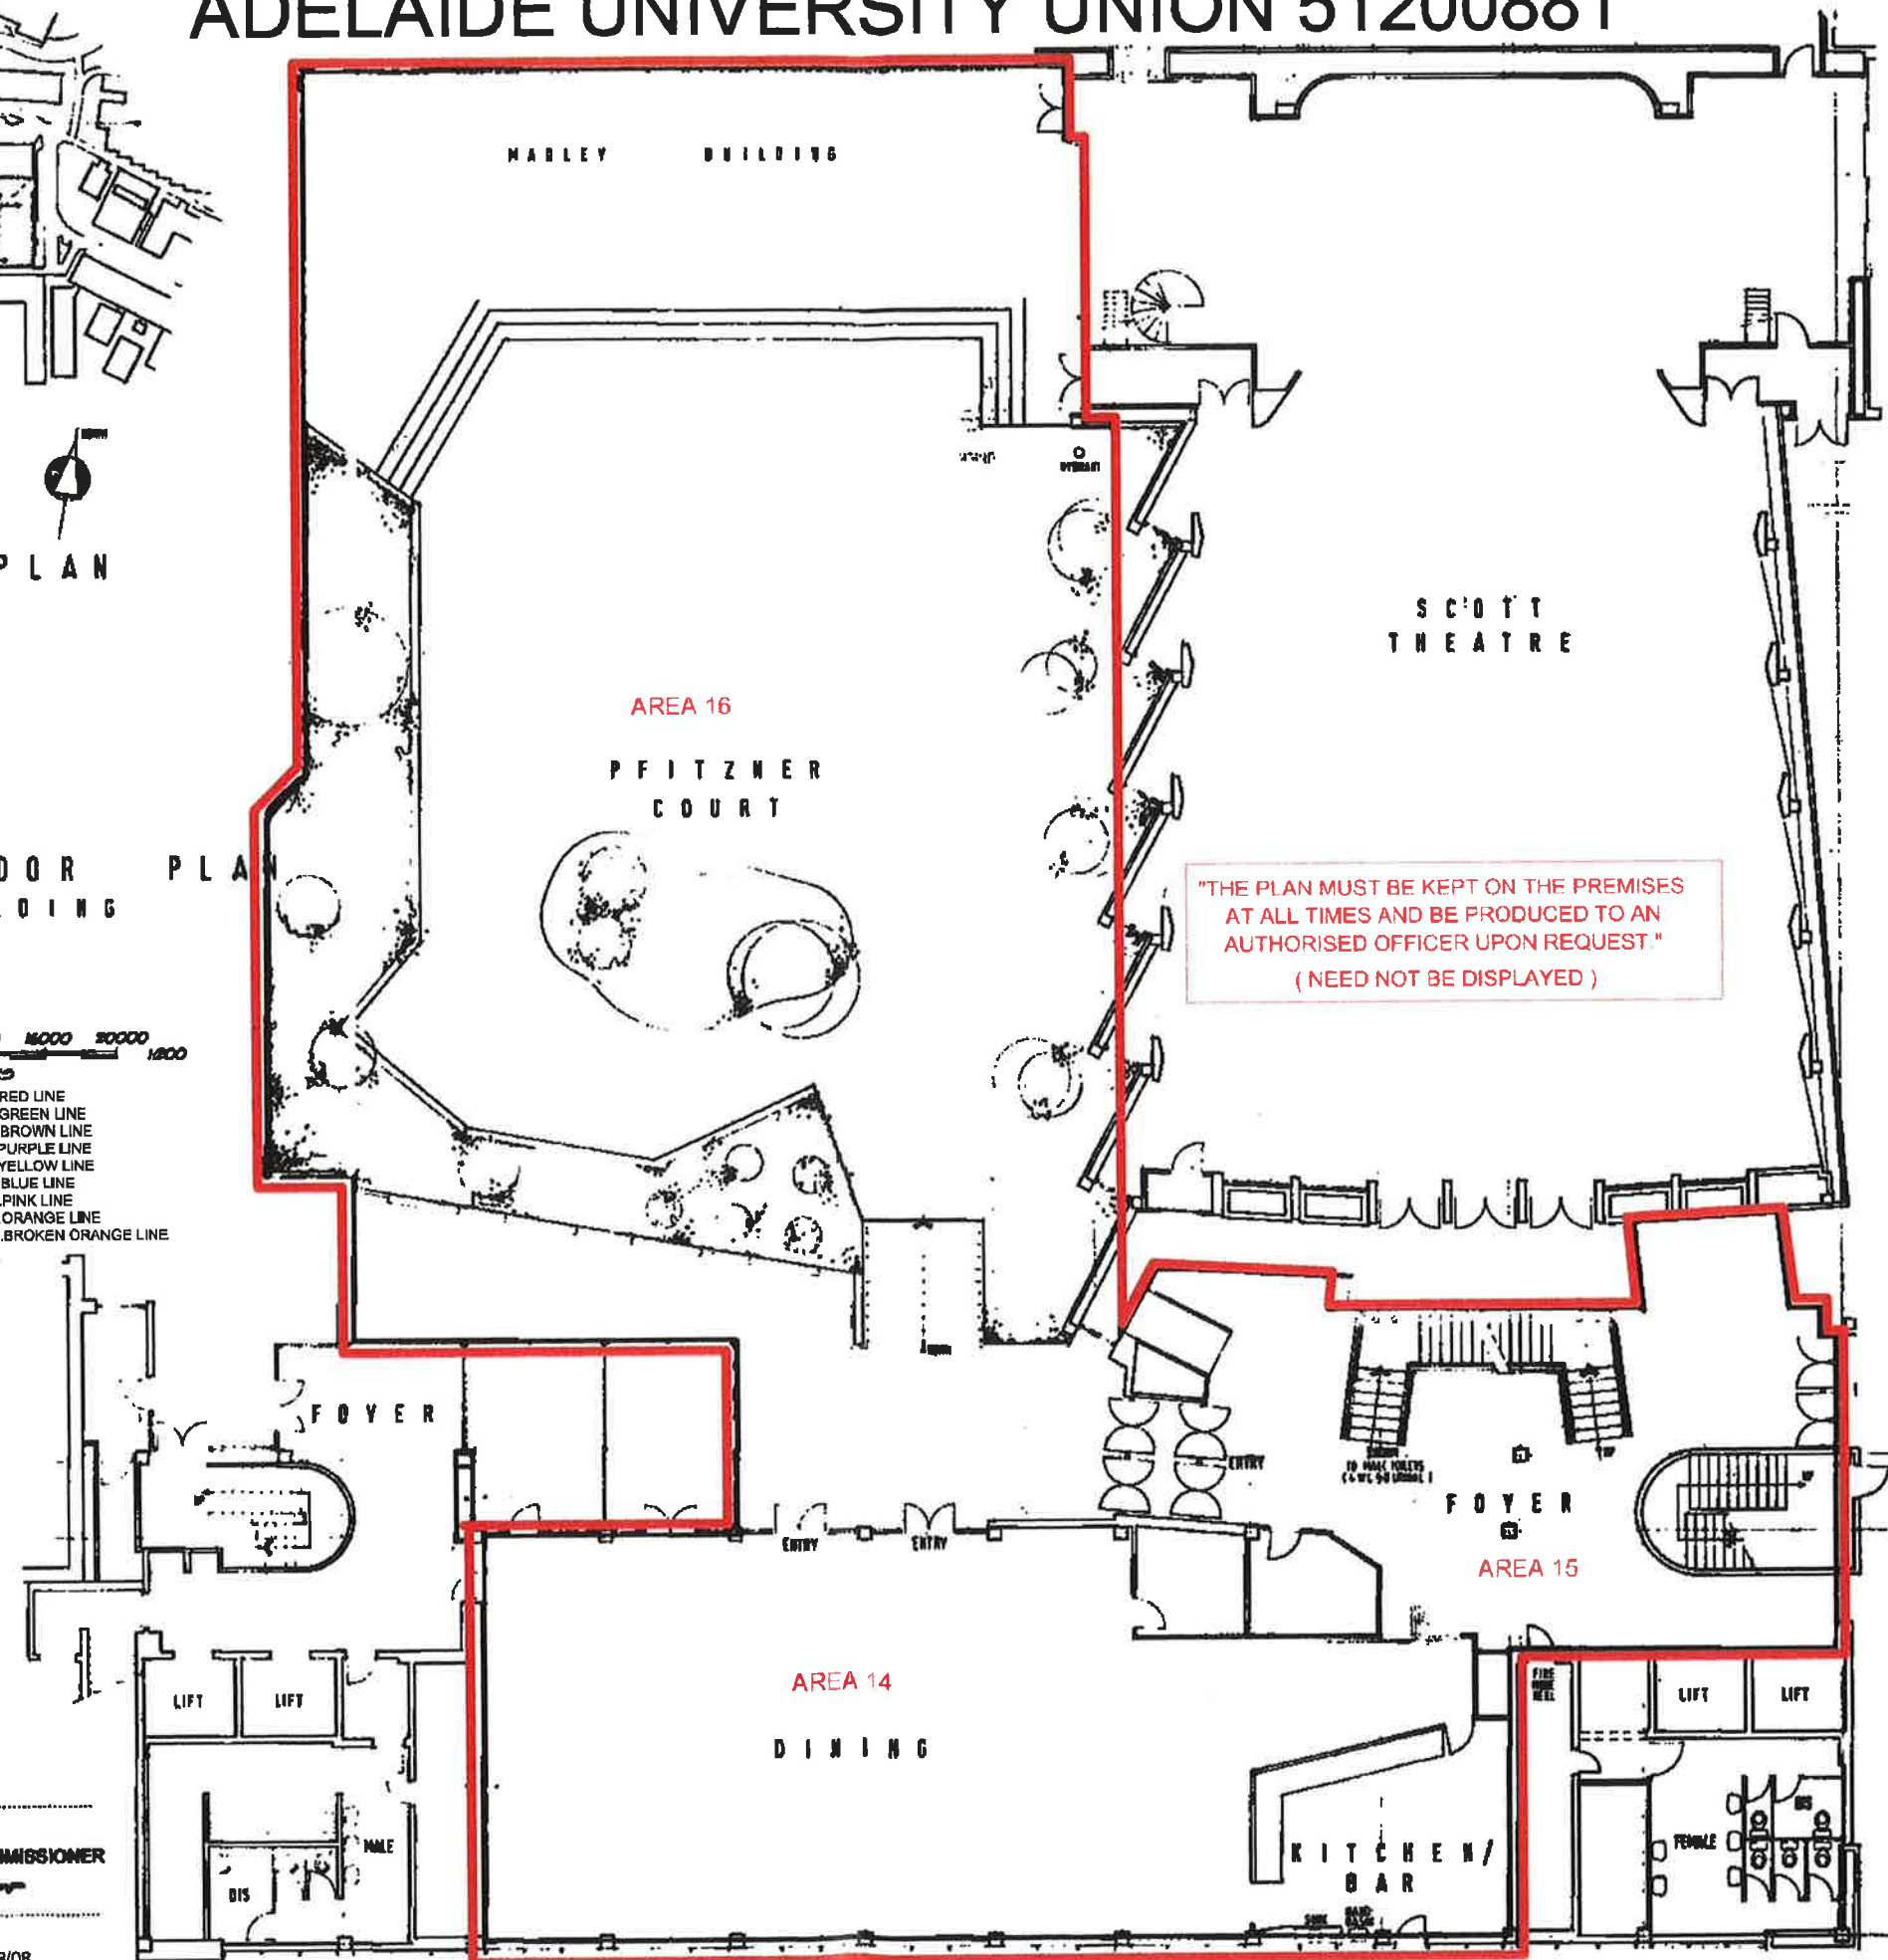

ADELAIDE UNIVERSITY 51200881

PLAN D


"THE PLAN MUST BE KEPT ON THE PREMISES
AT ALL TIMES AND BE PRODUCED TO AN
AUTHORISED OFFICER UPON REQUEST."
(NEED NOT BE DISPLAYED)

PLAN ACCURATE AS AT / /
LICENSEE

LIQUOR AND GAMBLING COMMISSIONER

PLAN updated 29/04/13

- LEGEND:
- | | |
|--------------------------------------|--------------------|
| LICENSED AREA..... | RED LINE |
| DESIGNATED DINING AREA..... | GREEN LINE |
| DESIGNATED RECEPTION AREA..... | BROWN LINE |
| GAMING AREA..... | PURPLE LINE |
| SAMPLING AREA..... | YELLOW LINE |
| ENTERTAINMENT CONSENT..... | BLUE LINE |
| EXTENDED TRADING AUTHORITY..... | PINK LINE |
| OUT OF BOUNDS TO MINORS..... | ORANGE LINE |
| MINORS PERMITTED AFTER MIDNIGHT..... | BROKEN ORANGE LINE |

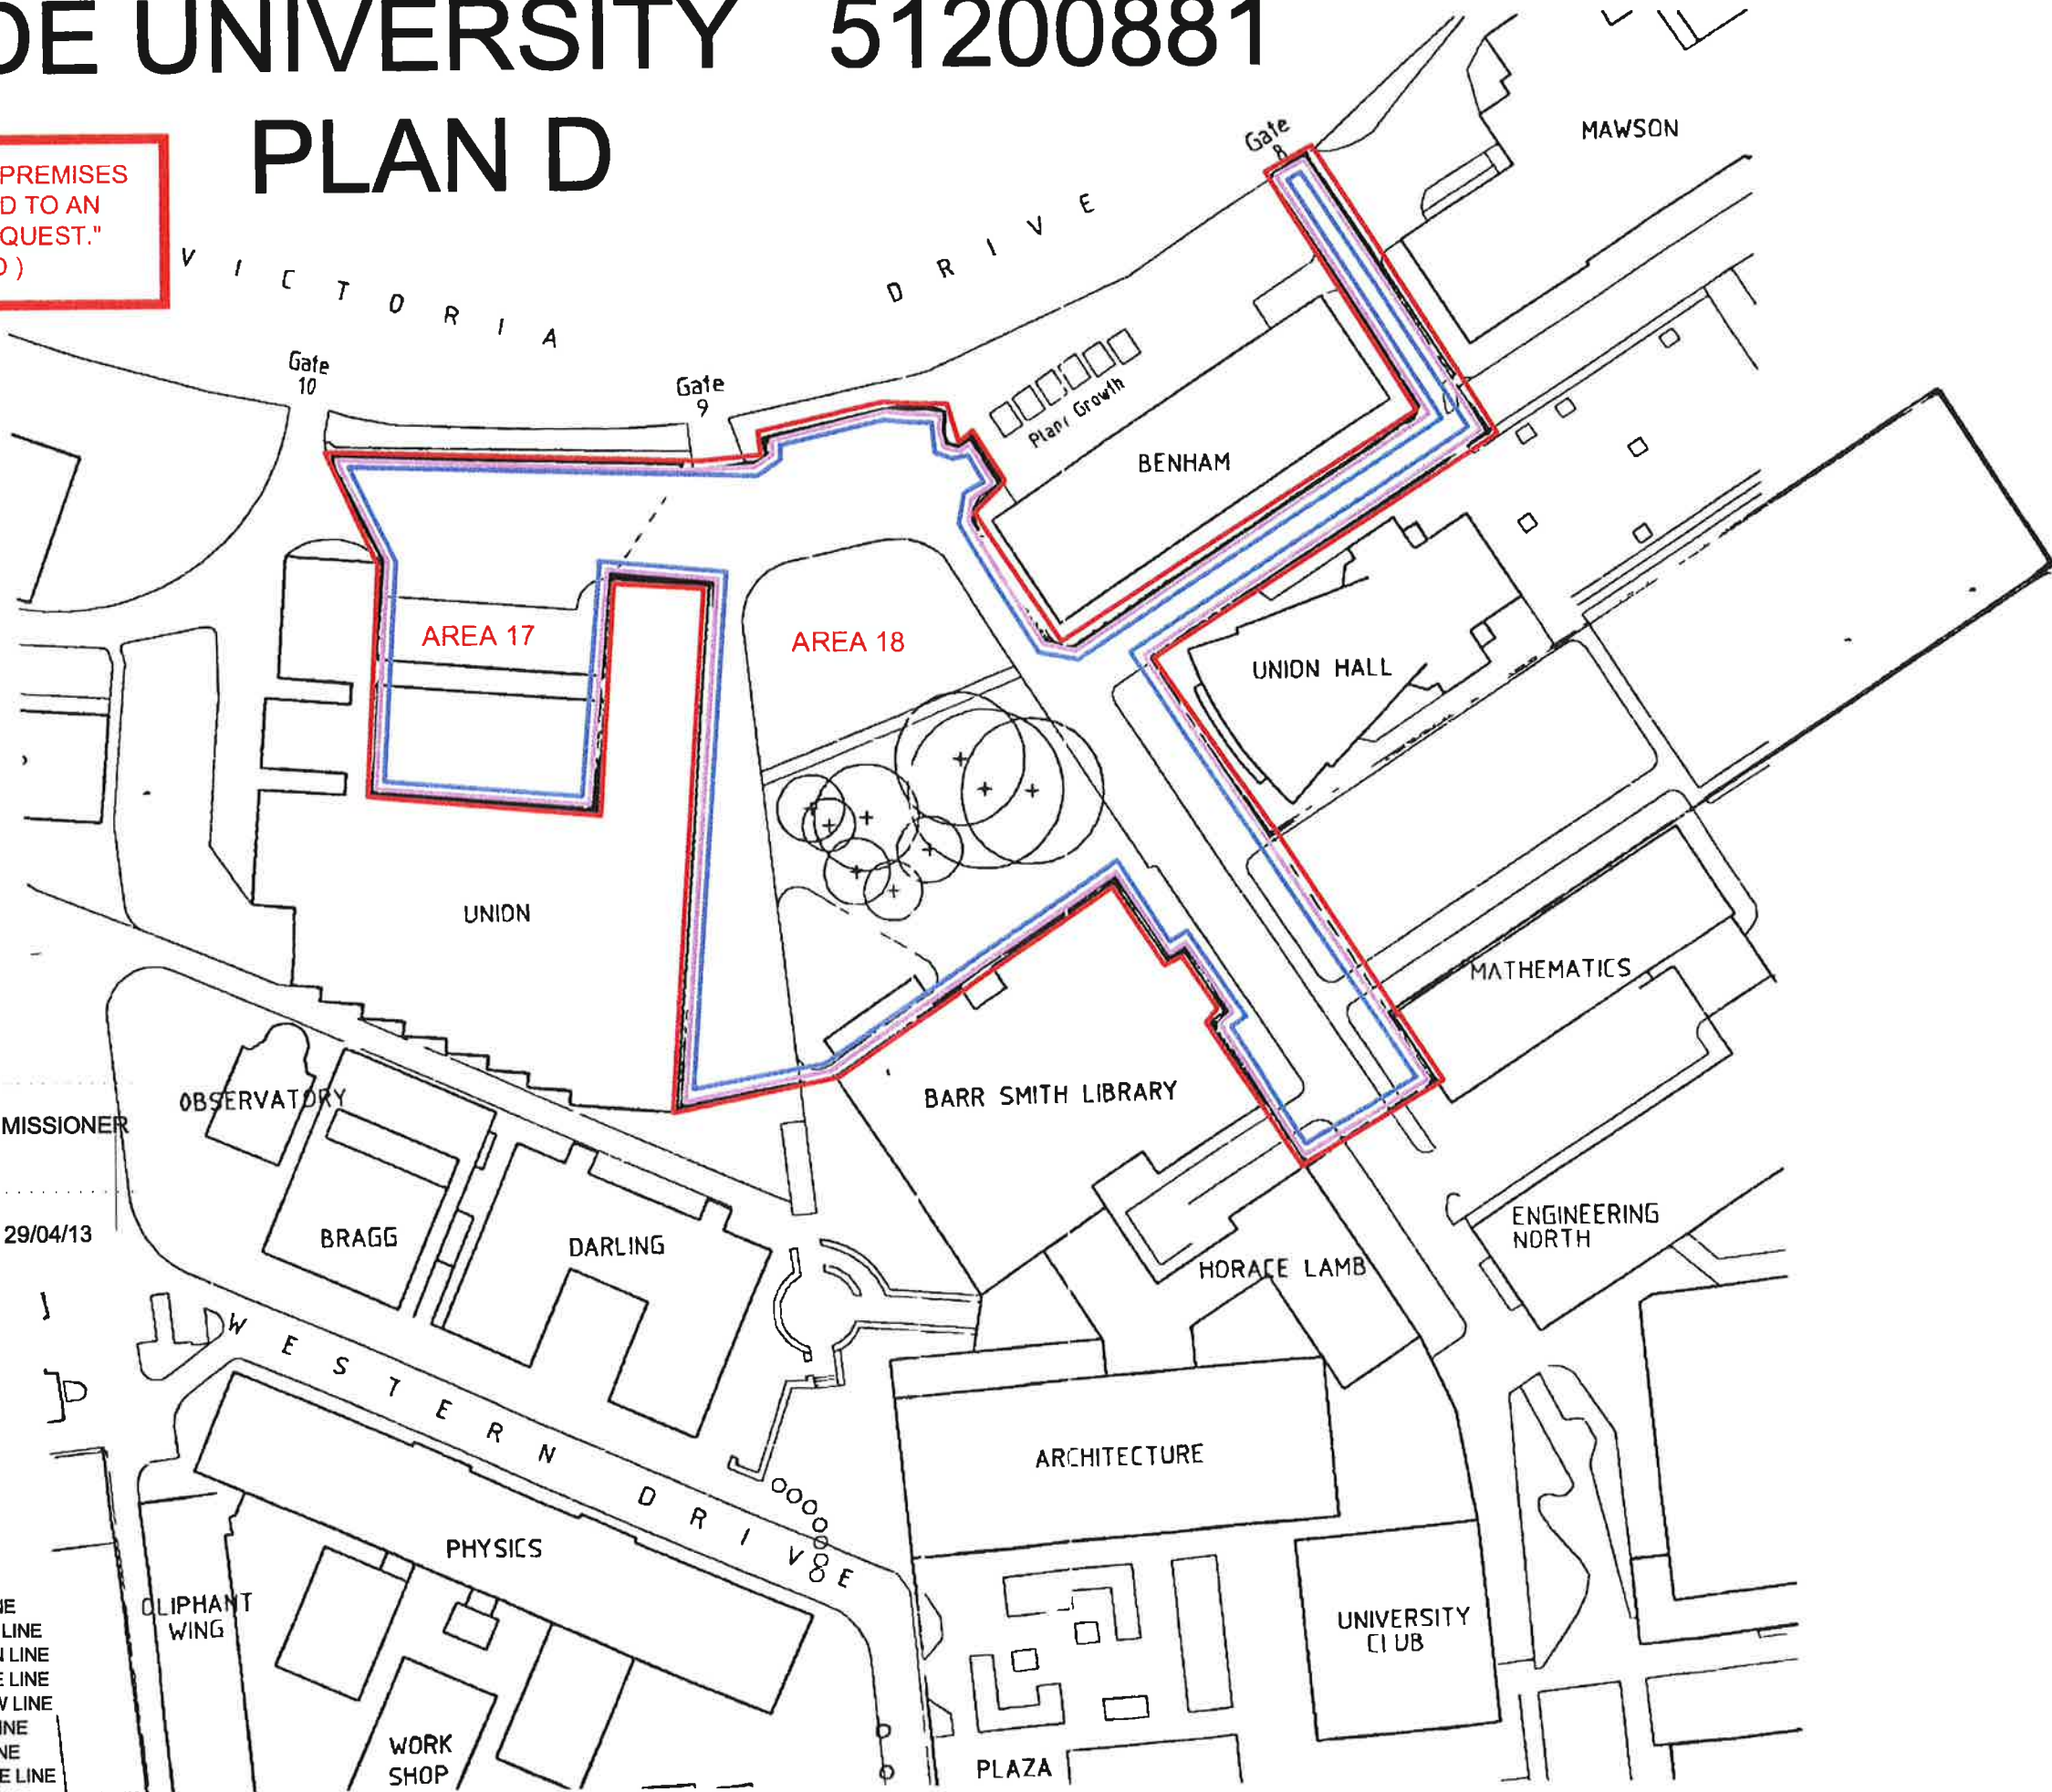


ADELAIDE UNIVERSITY

51200881 PLAN E

LEGEND:

LICENSED AREA.....RED LINE
DESIGNATED DINING AREA.....GREEN LINE
DESIGNATED RECEPTION AREA.....BROWN LINE
GAMING AREA.....PURPLE LINE
SAMPLING AREA.....YELLOW LINE
ENTERTAINMENT CONSENT.....BLUE LINE
EXTENDED TRADING AUTHORITY.....PINK LINE
OUT OF BOUNDS TO MINORS.....ORANGE LINE
MINORS PERMITTED AFTER MIDNIGHT.....BROKEN ORANGE LINE
CONSUMPTION ON PREMISES.....BROKEN YELLOW LINE
COLLECTIVE OUTLET.....BROKEN RED LINE

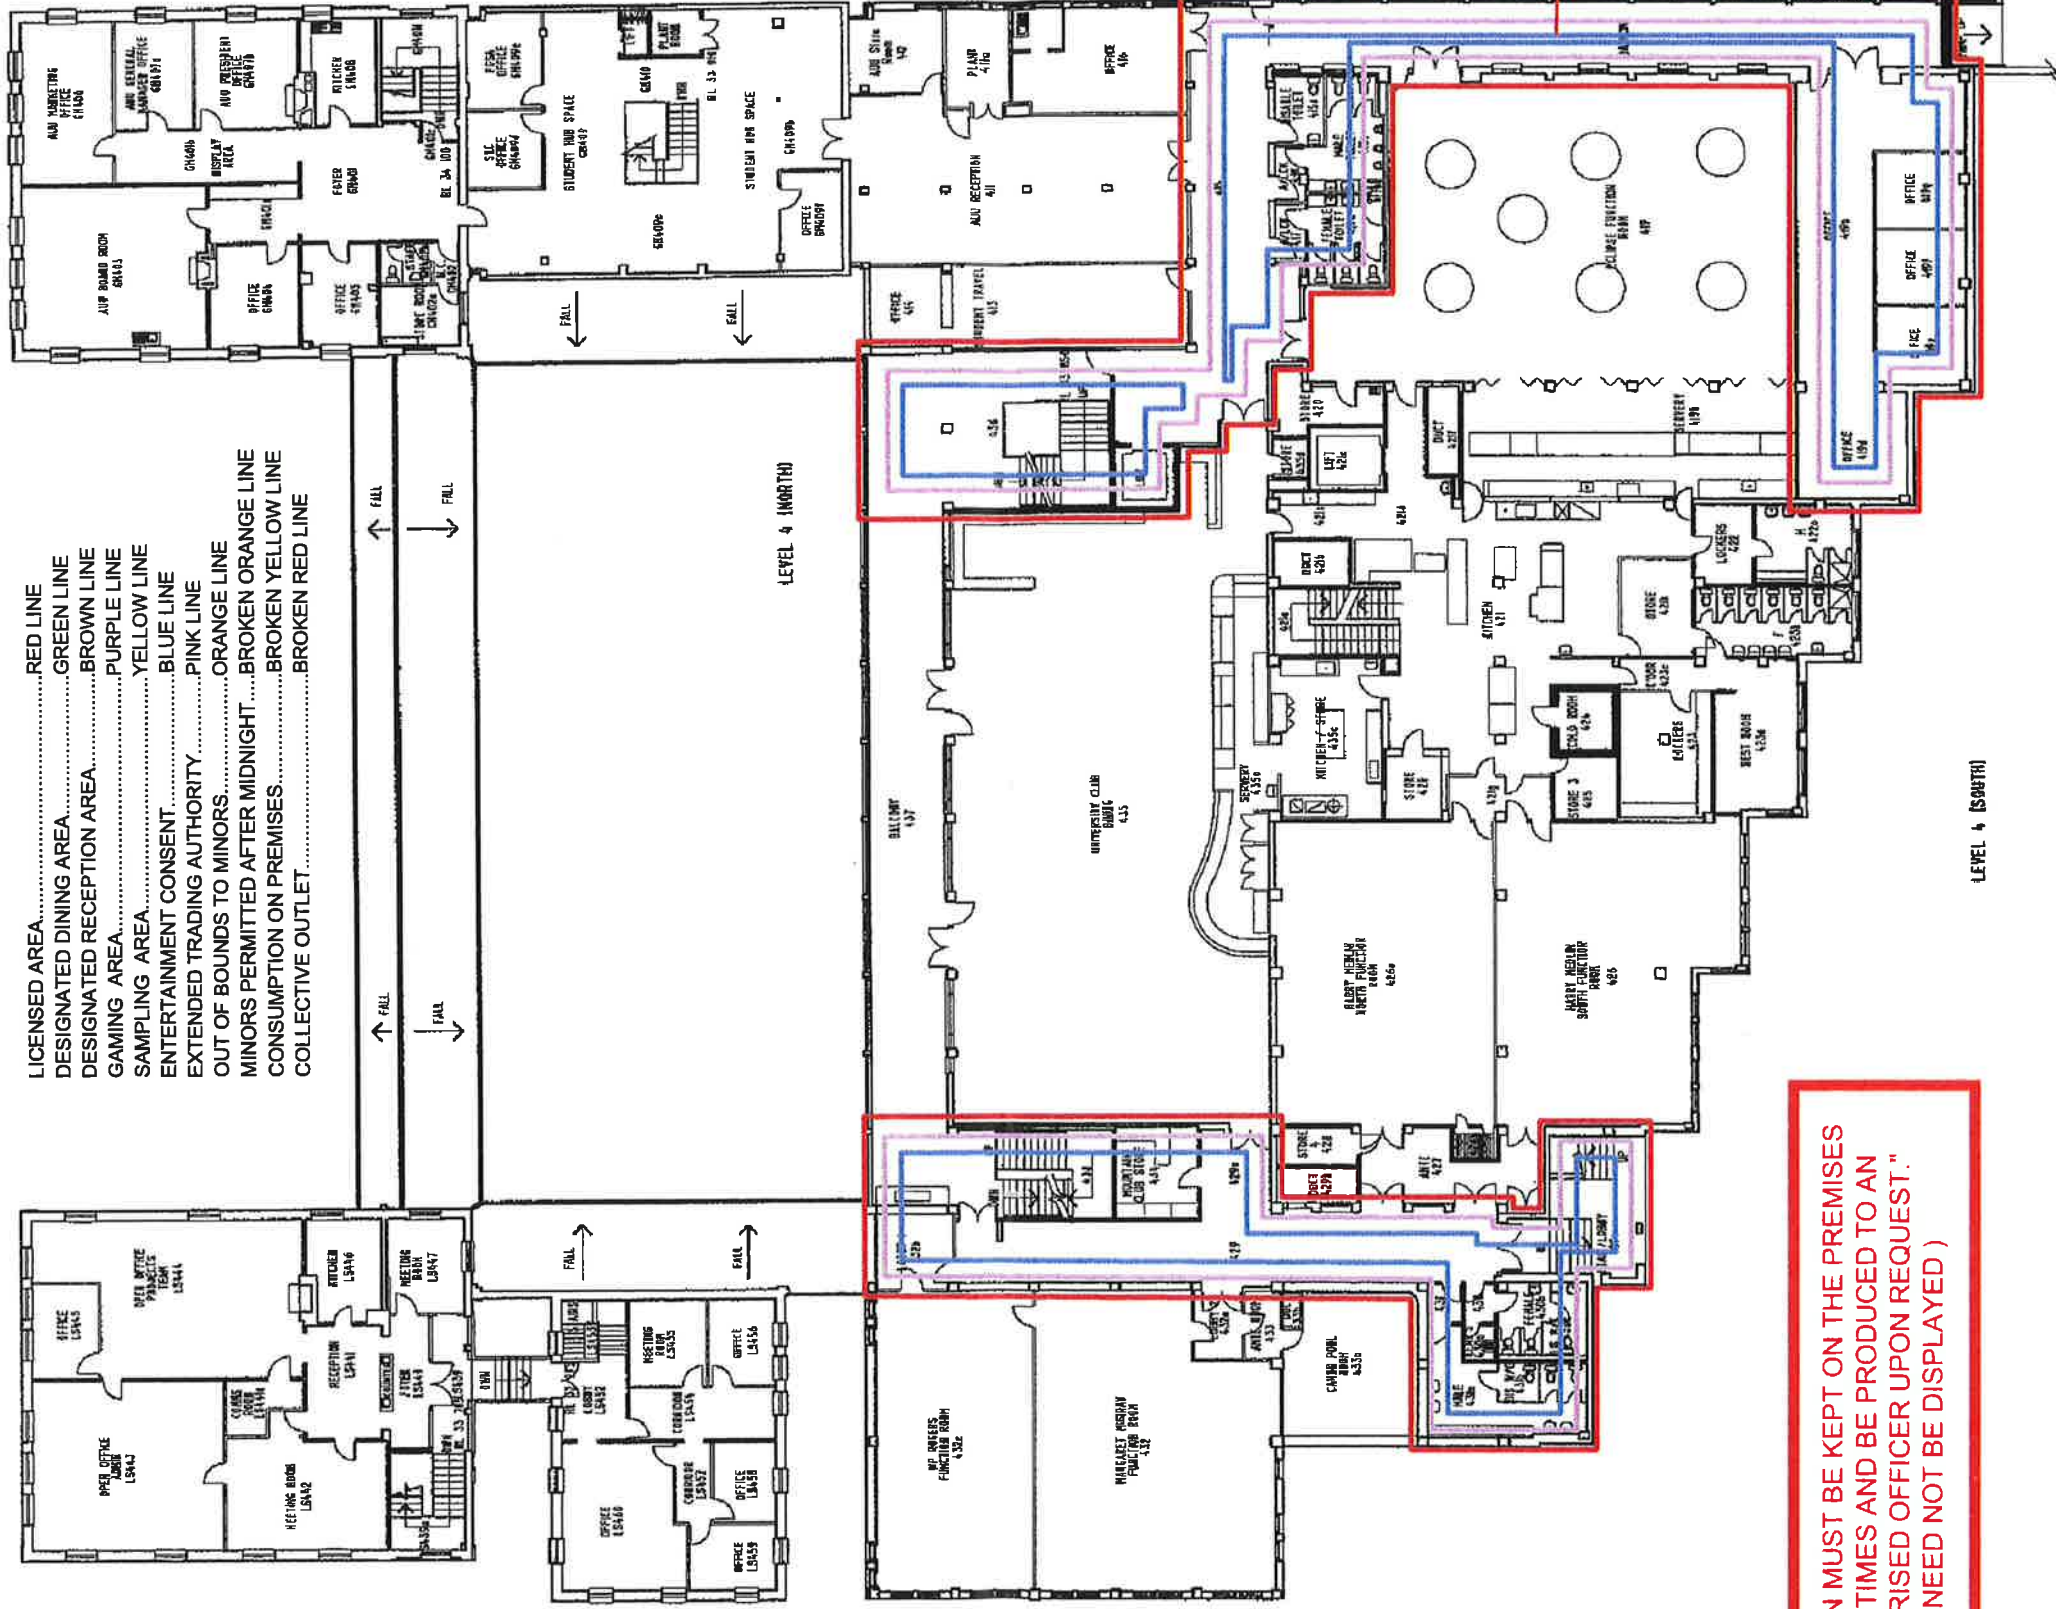

0 1 2 3 4 5 6 7 8 9 10
METRES

5000 0 10000 20000 30000

DIMENSIONS ARE IN MILLIMETRES

PLAN ACCURATE AS AT / /

LICENSEE

LIQUOR AND GAMBLING COMMISSIONER

PLAN updated 29/04/13