


I:\2009\11Nov2009\A091110-Scott Theatre Pulley System\A091110.dwg , 001, 9/3/2010 12:13 PM, acunniff

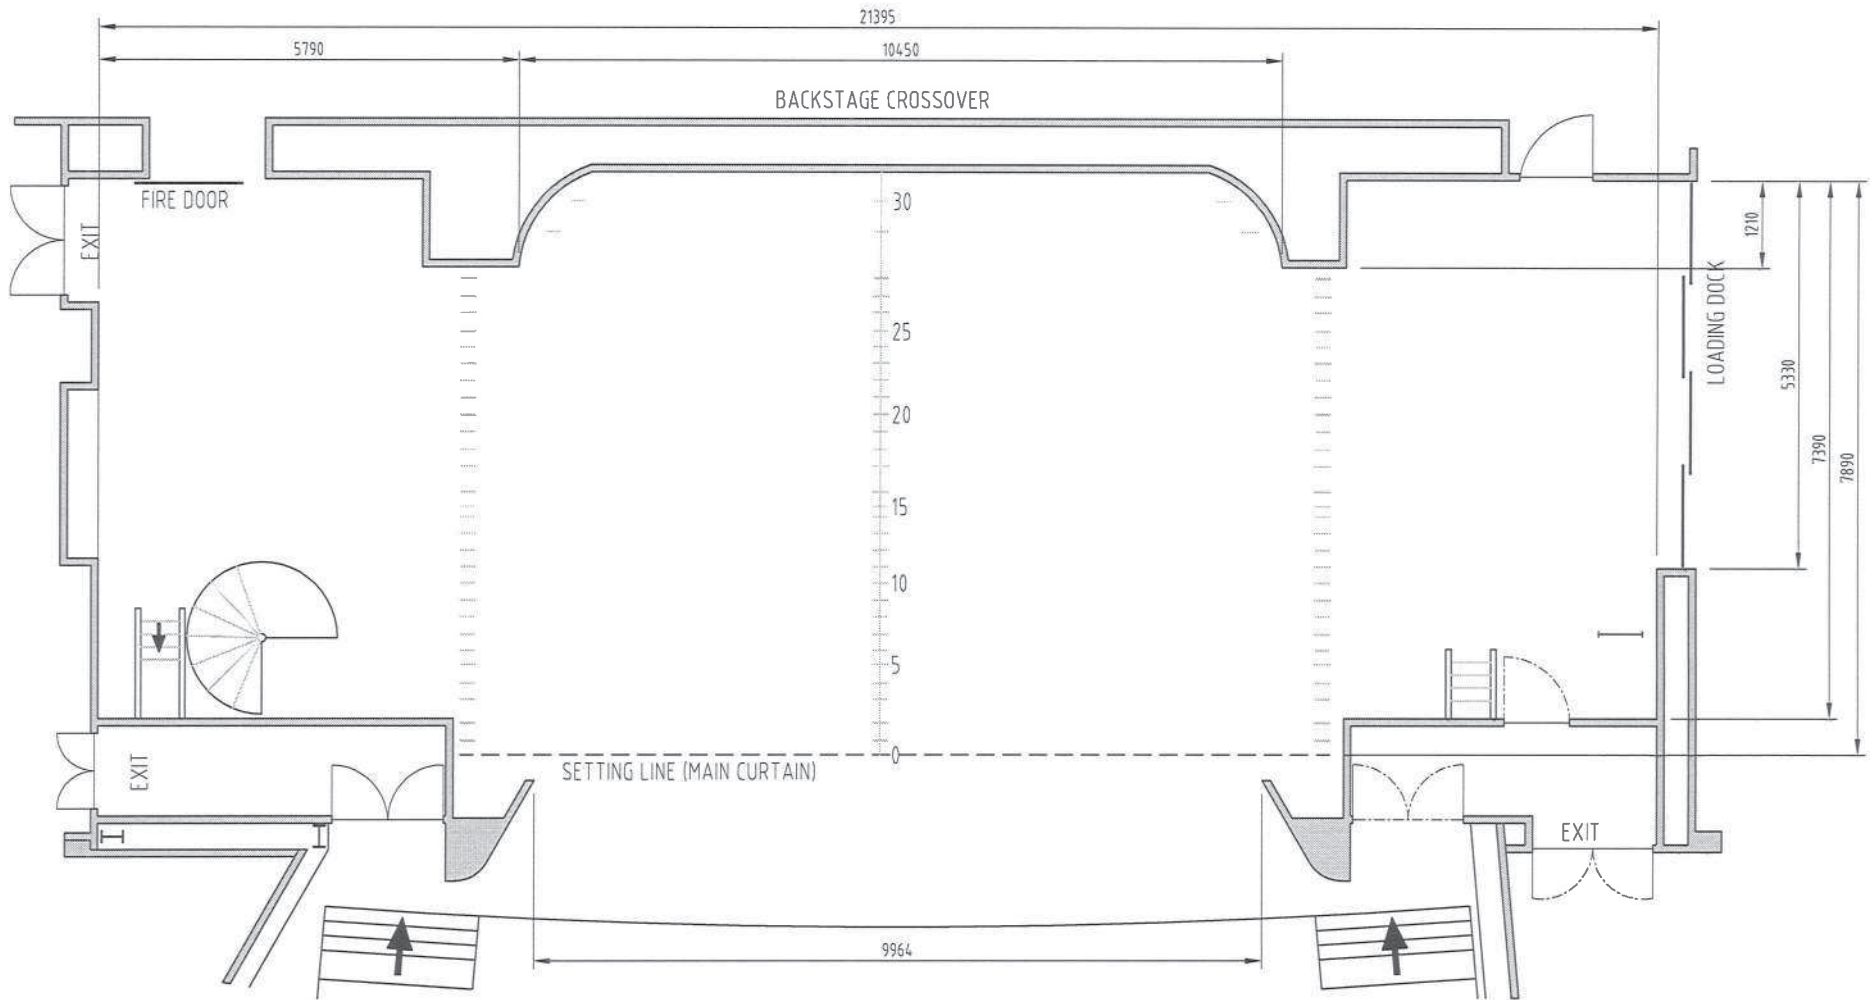

**SCOTT THEATRE STAGE PLAN**  
SCALE 1:75

**NOTES:**

1. ALL MEASUREMENTS ARE IN MILLIMETRES.
2. ALL WINCH'S ARE LOCATED STAGE RIGHT AT FLY FLOOR LEVEL.
3. CLEARANCE UNDER GRID IS 18280.
4. DRIFT HEIGHT IS 18000 (REFER ELEVATION FOR DETAILS).
5. AVERAGE BAR LENGTH IS 12150, WITH 5 PICKUPS PER BAR.
6. MAX LOAD PER CW BAR IS 280KG.
7. ALL LEGS ARE APPROX 3300 WIDE AND ARE HUNG WITH GATHER.

REV.	DATE	DESCRIPTION	DRAFT	ENG.	CHKD
1	09.03.10	FINAL ISSUE	AC	PP	

**AZTEC**  
Aztec Analysis

Engineers & Planners  
Naval Architects

60 Wyatt Street, Adelaide, South Australia, 5000  
Telephone: (08) 8223 5190 Facsimile: (08) 8232 0967  
Email: adelaide@aztecanalysis.com

Aztec Analysis is a trading name of  
W&G Engineers Pty. Ltd. ACN 052 528 626

**SCOTT THEATRE**

**STAGE PLAN**

**A3**

Design  
PB

Drawn  
AC

**DRAWING NUMBER**  
Job Number Sheet No. Rev.

**A091110 001 1**

©